
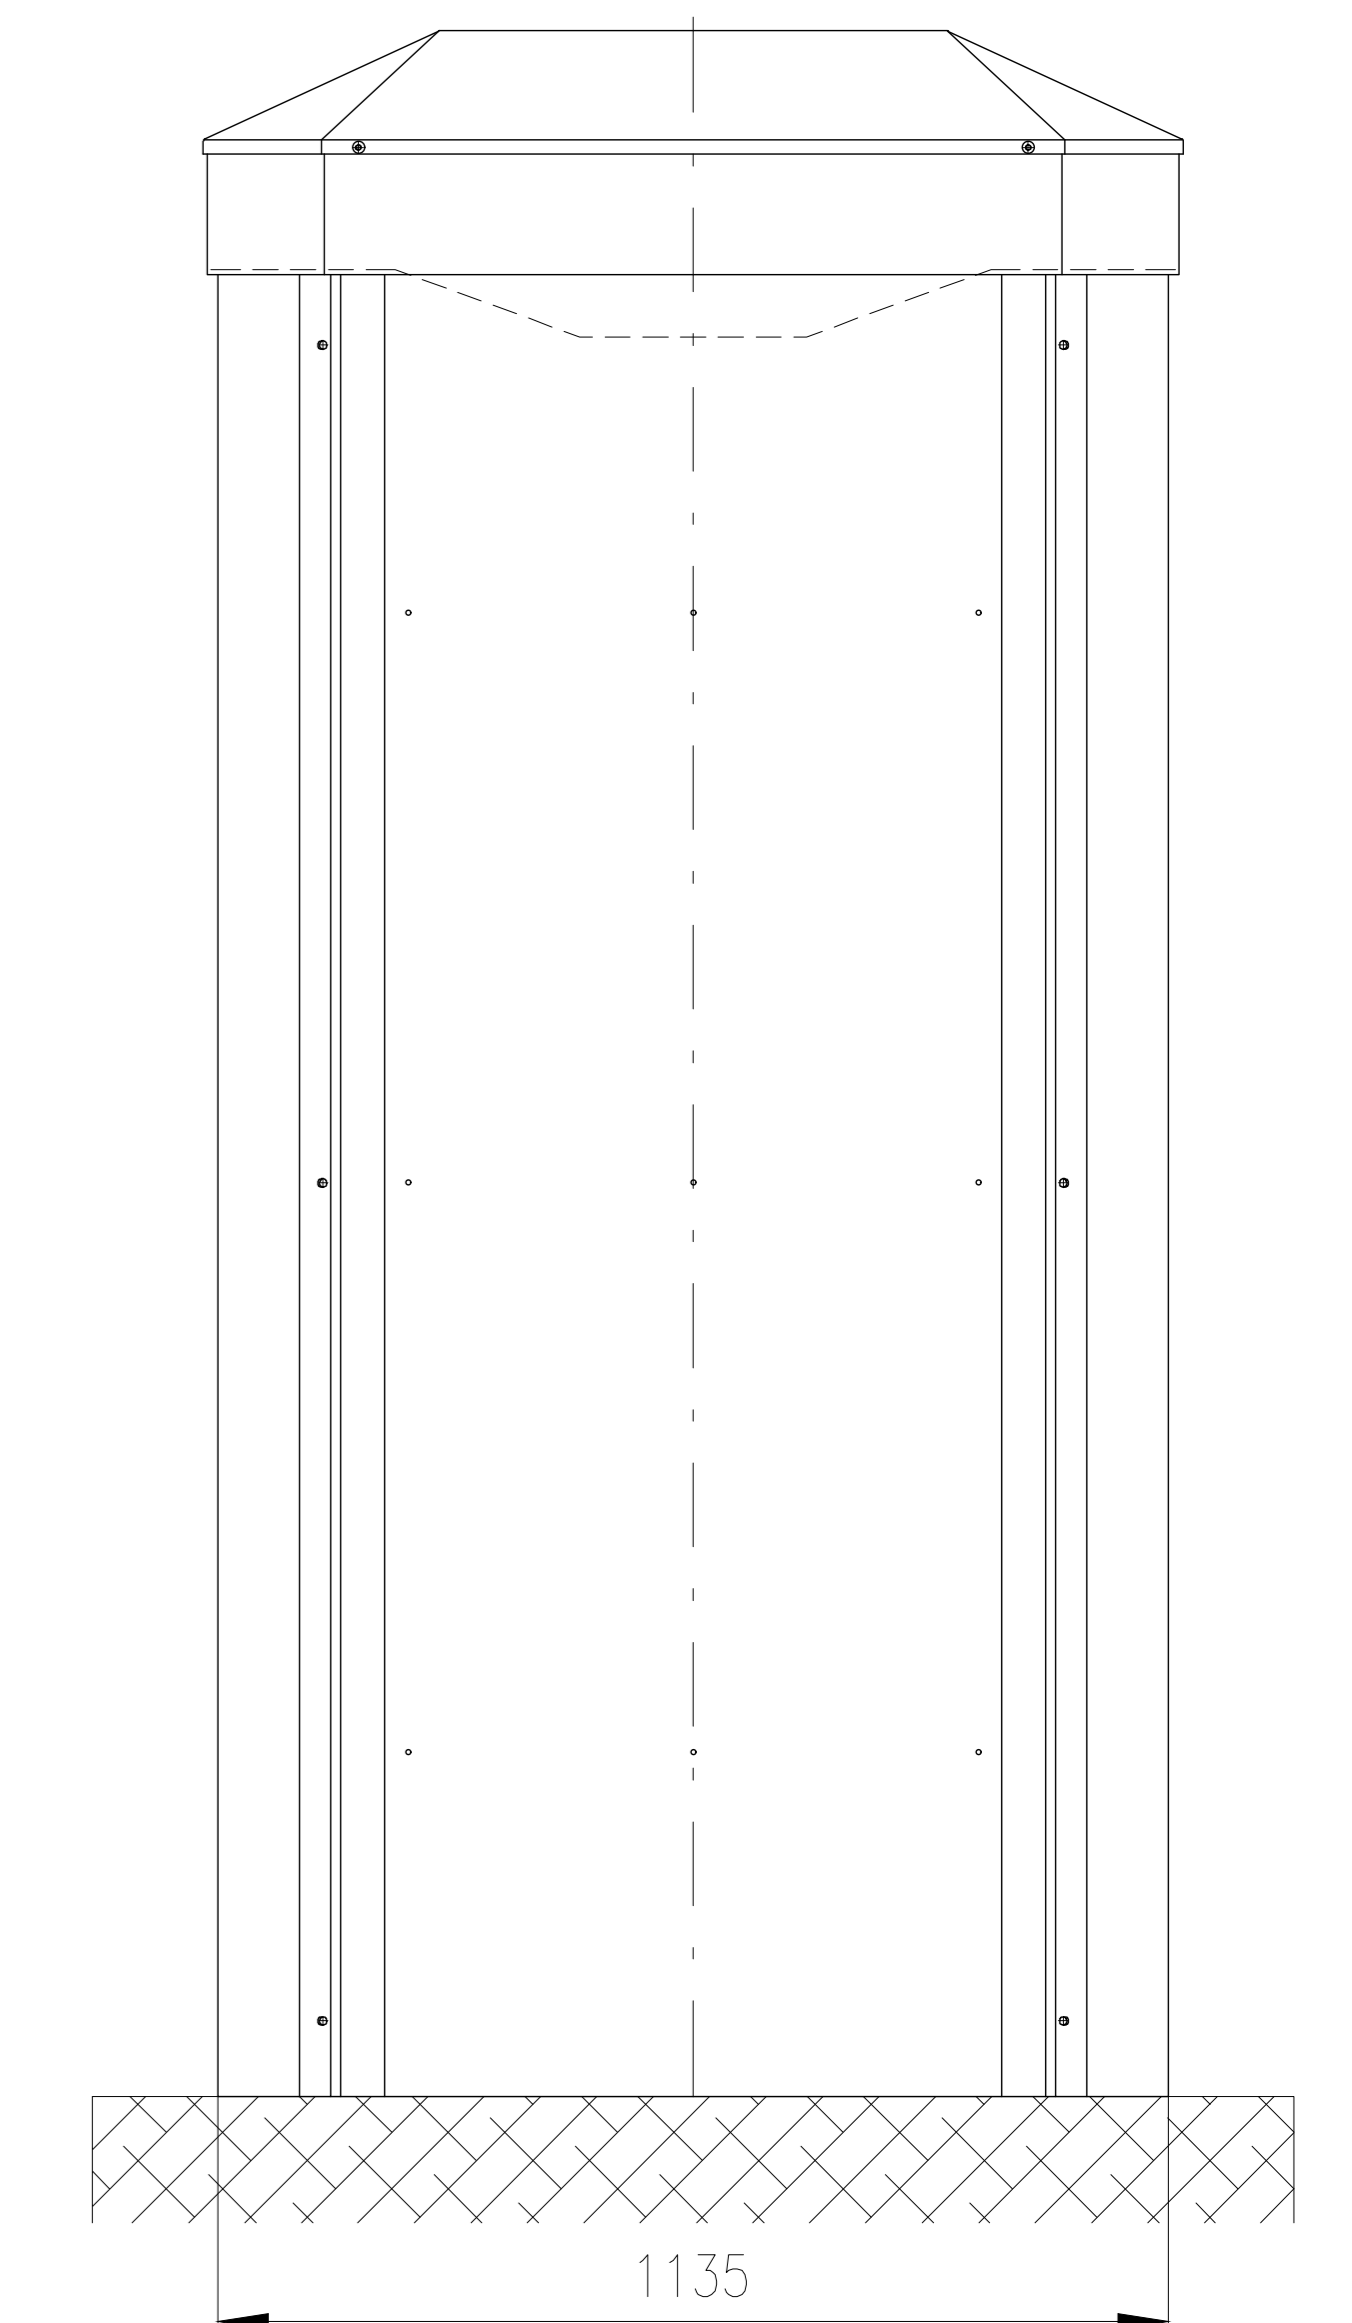
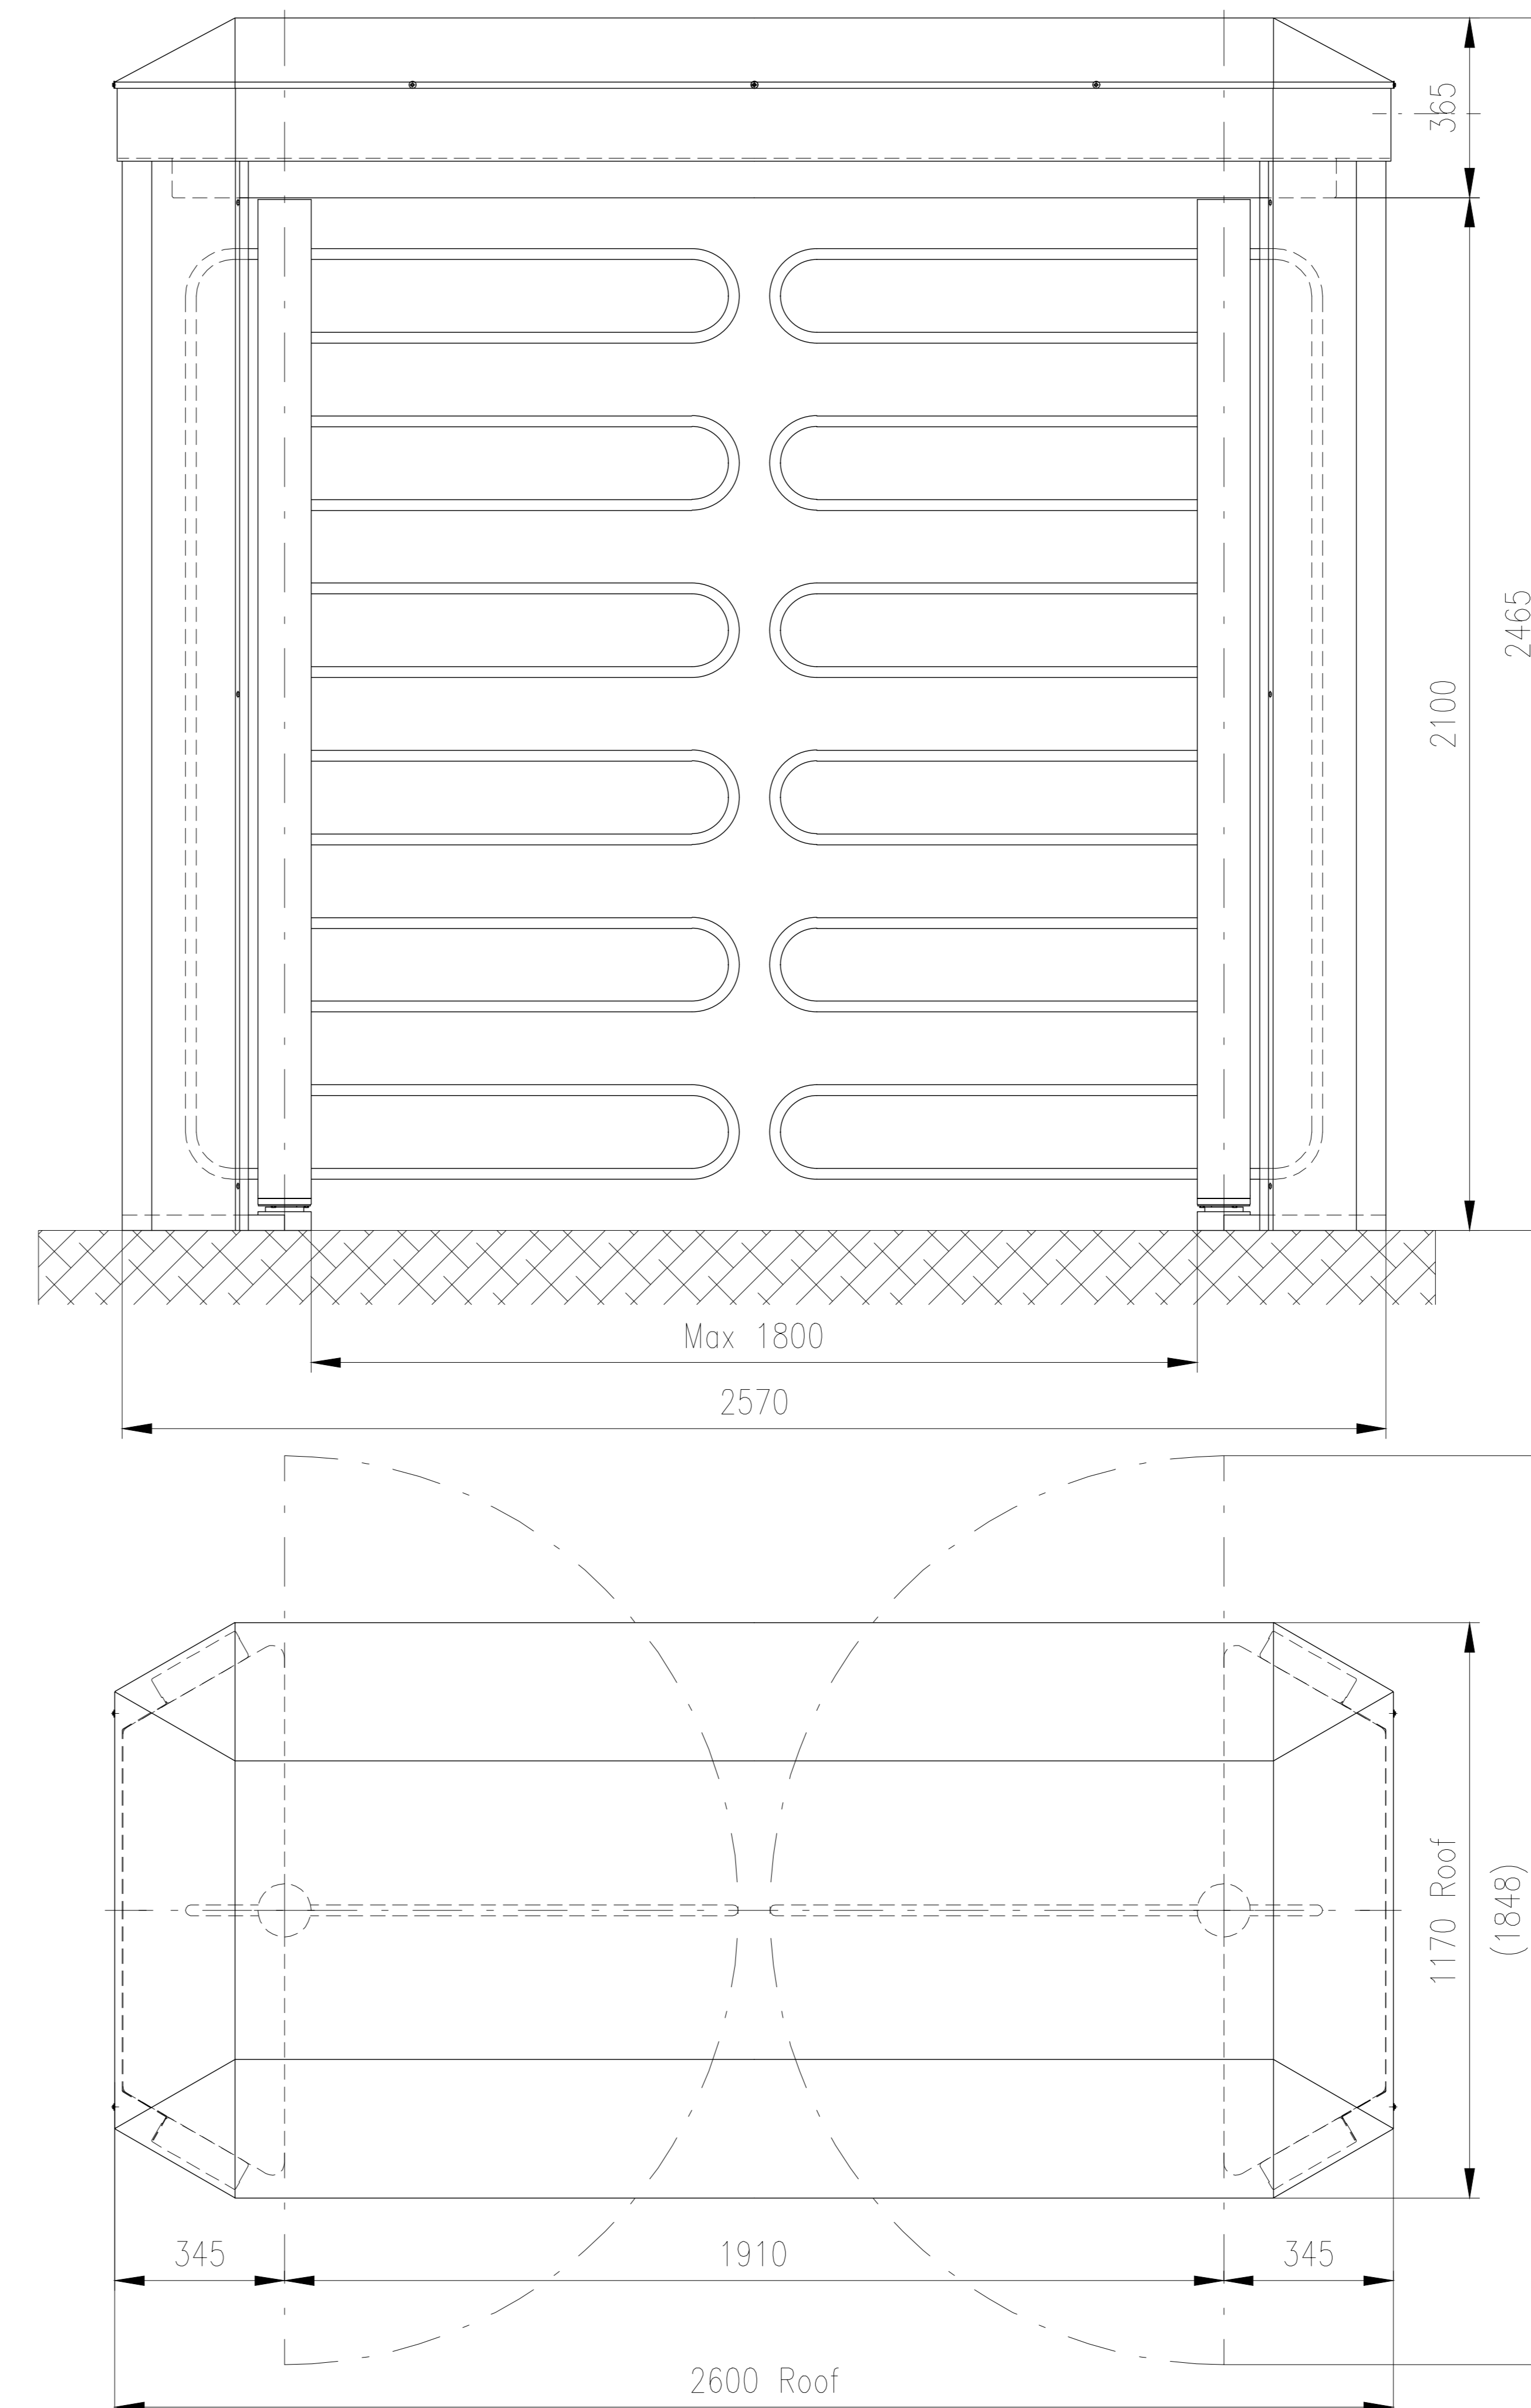
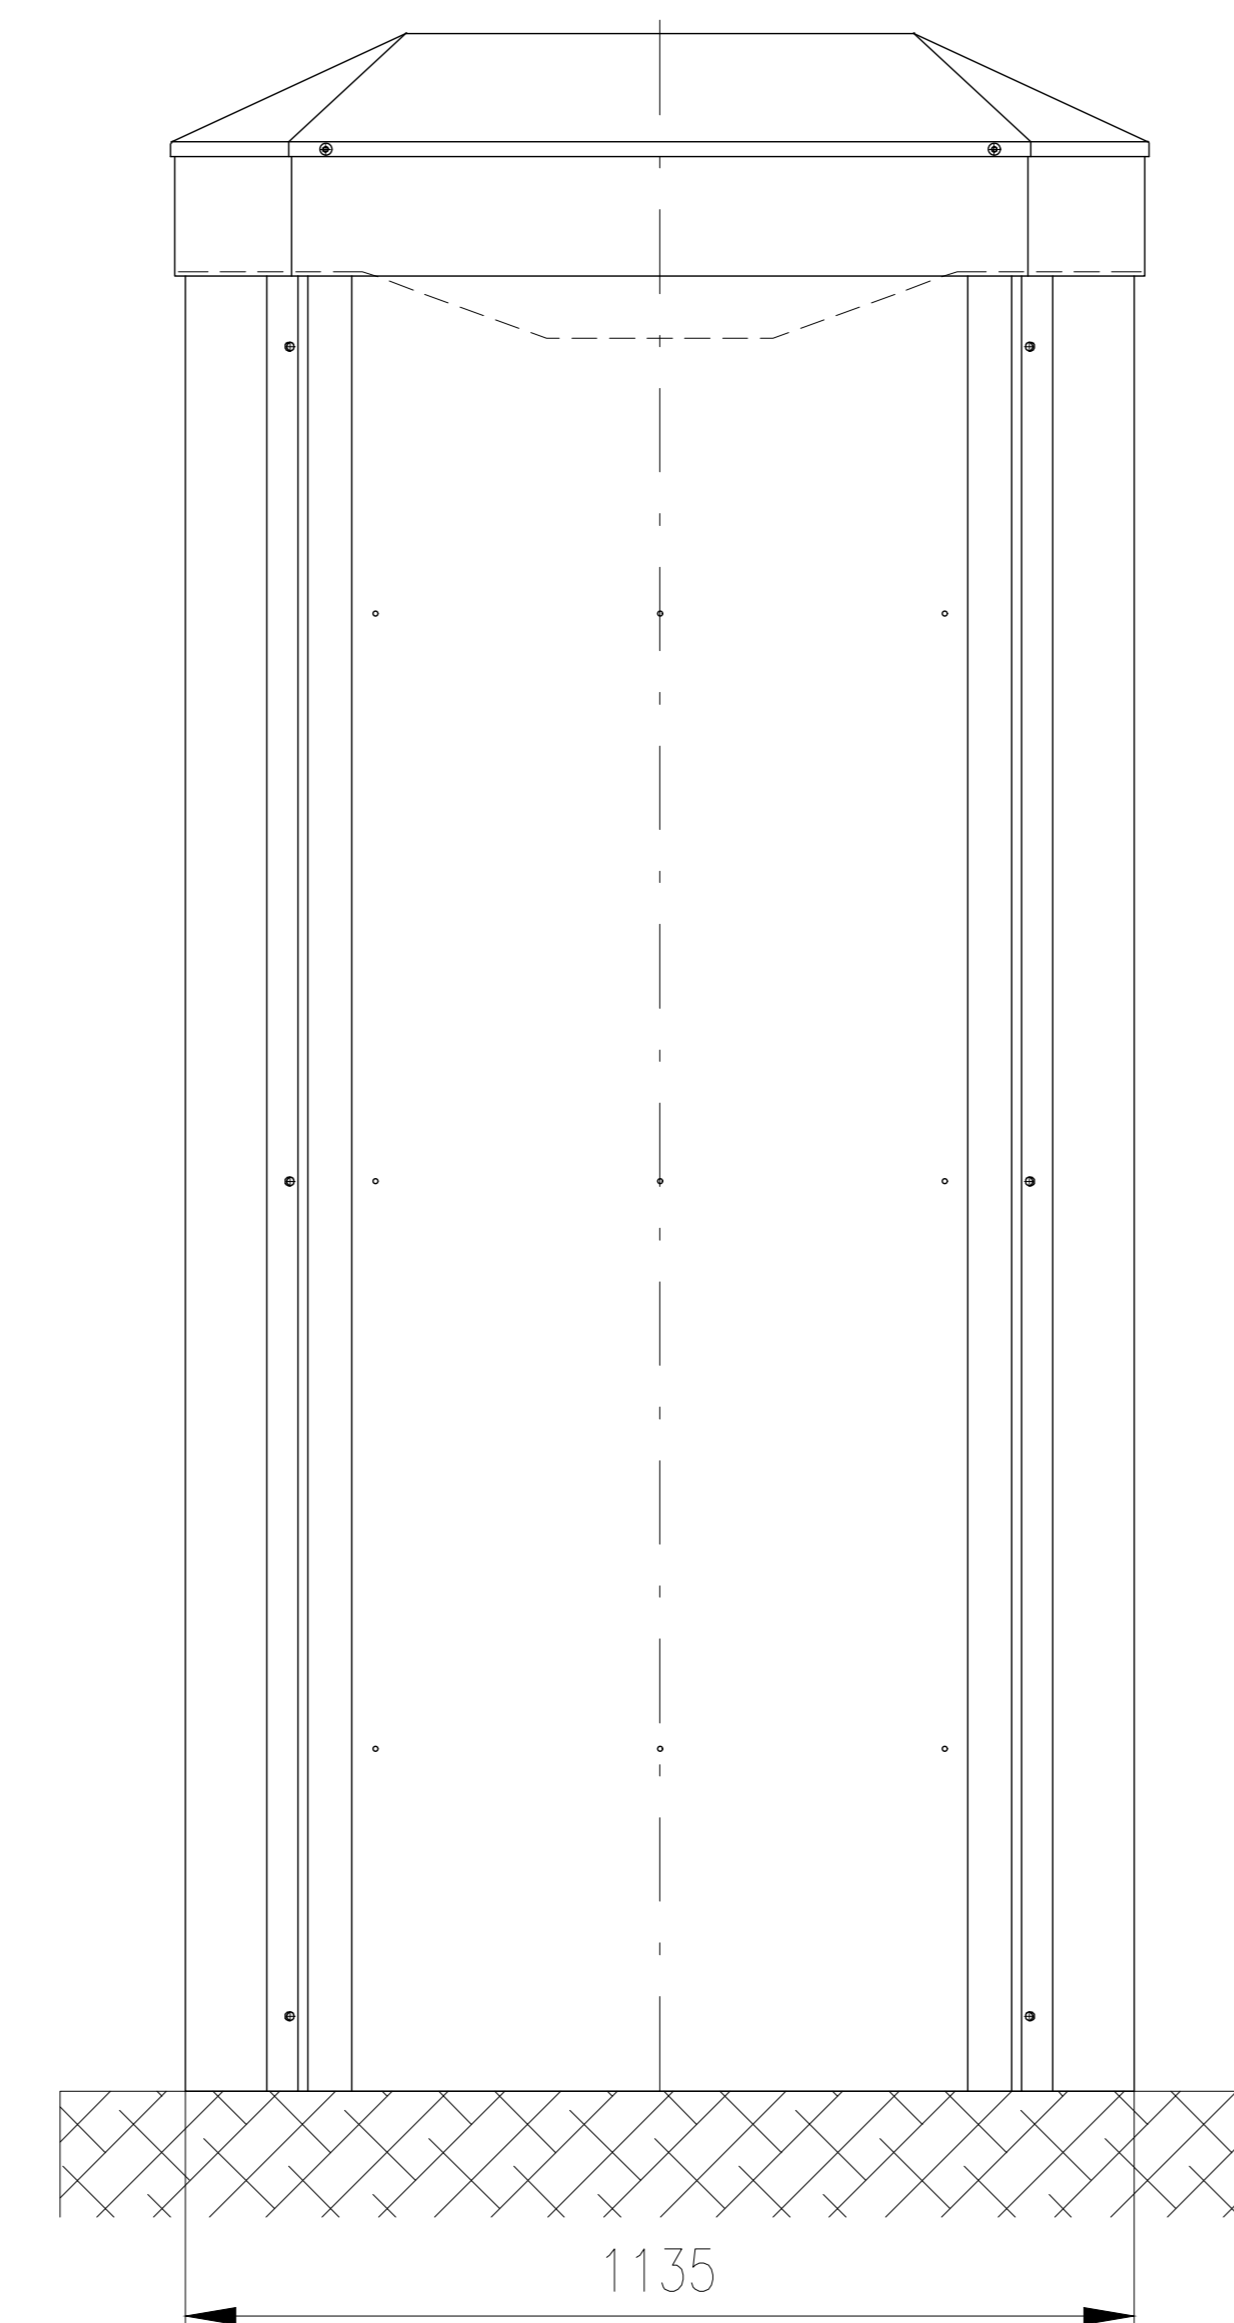


Gate DEA DUO

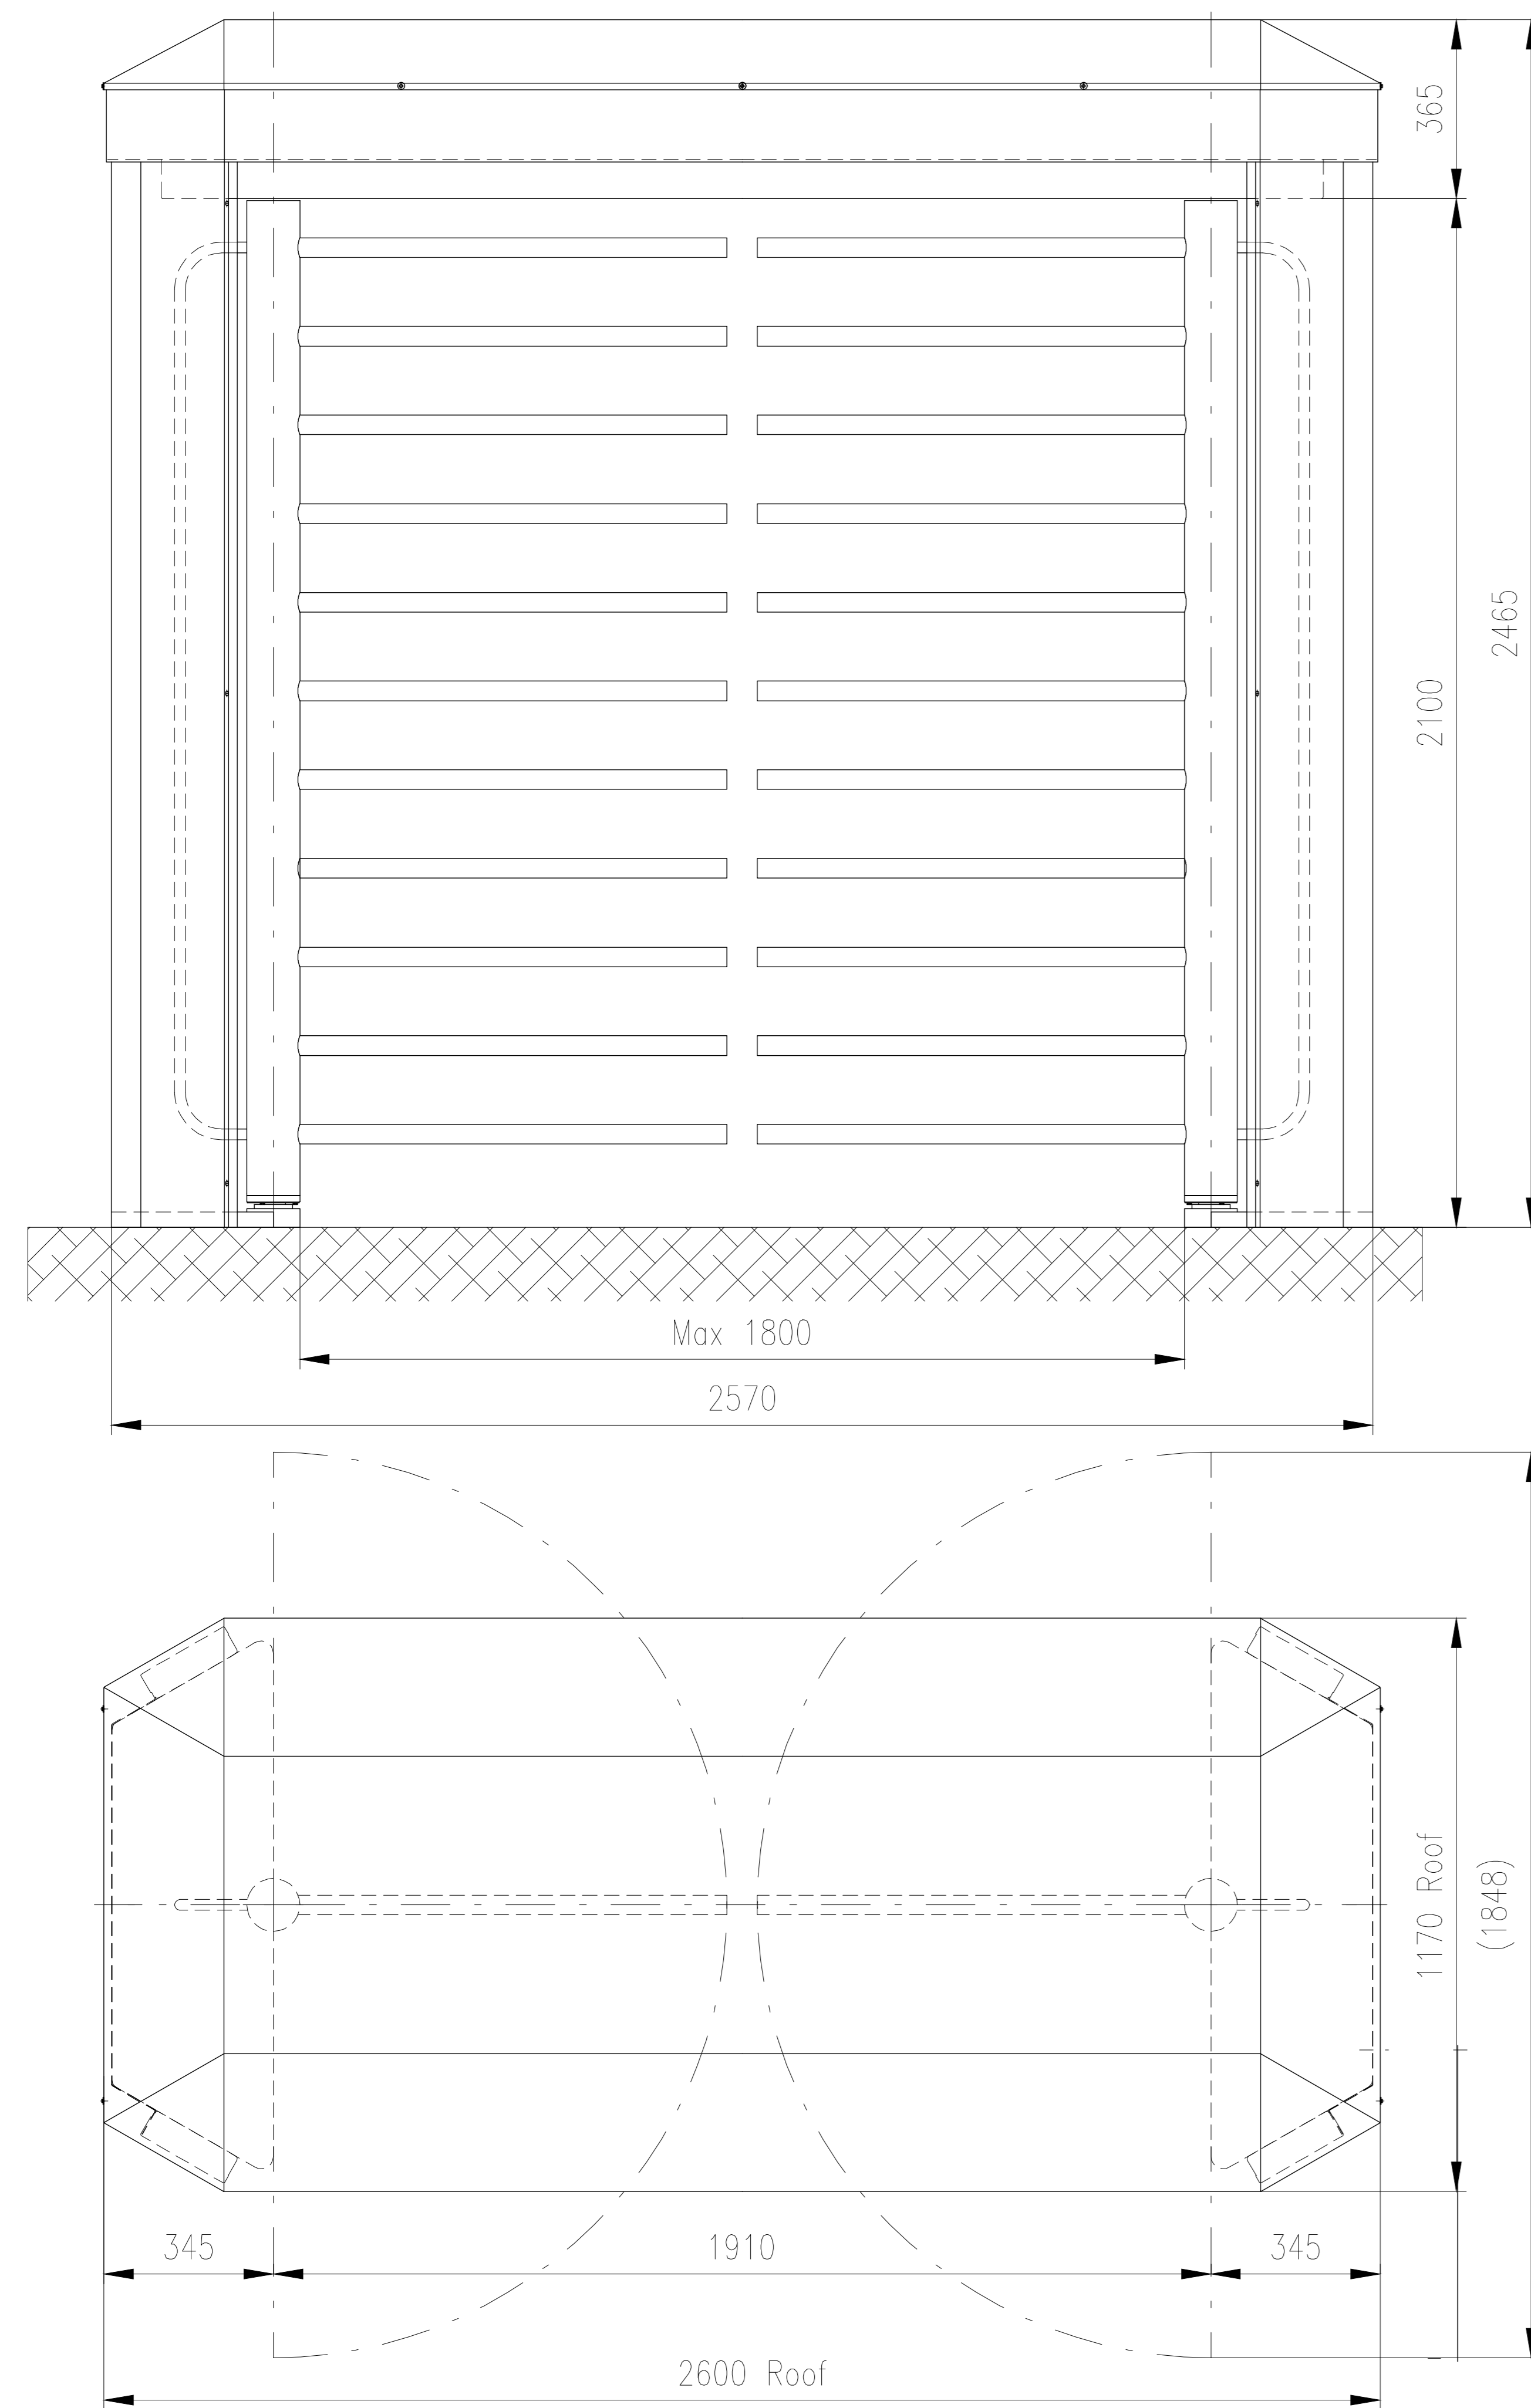

MEESONS
SAFE SECURE ACCESS

Cardea House
Sidings Business Park
Skipton
BD23 1TB
08707877846