
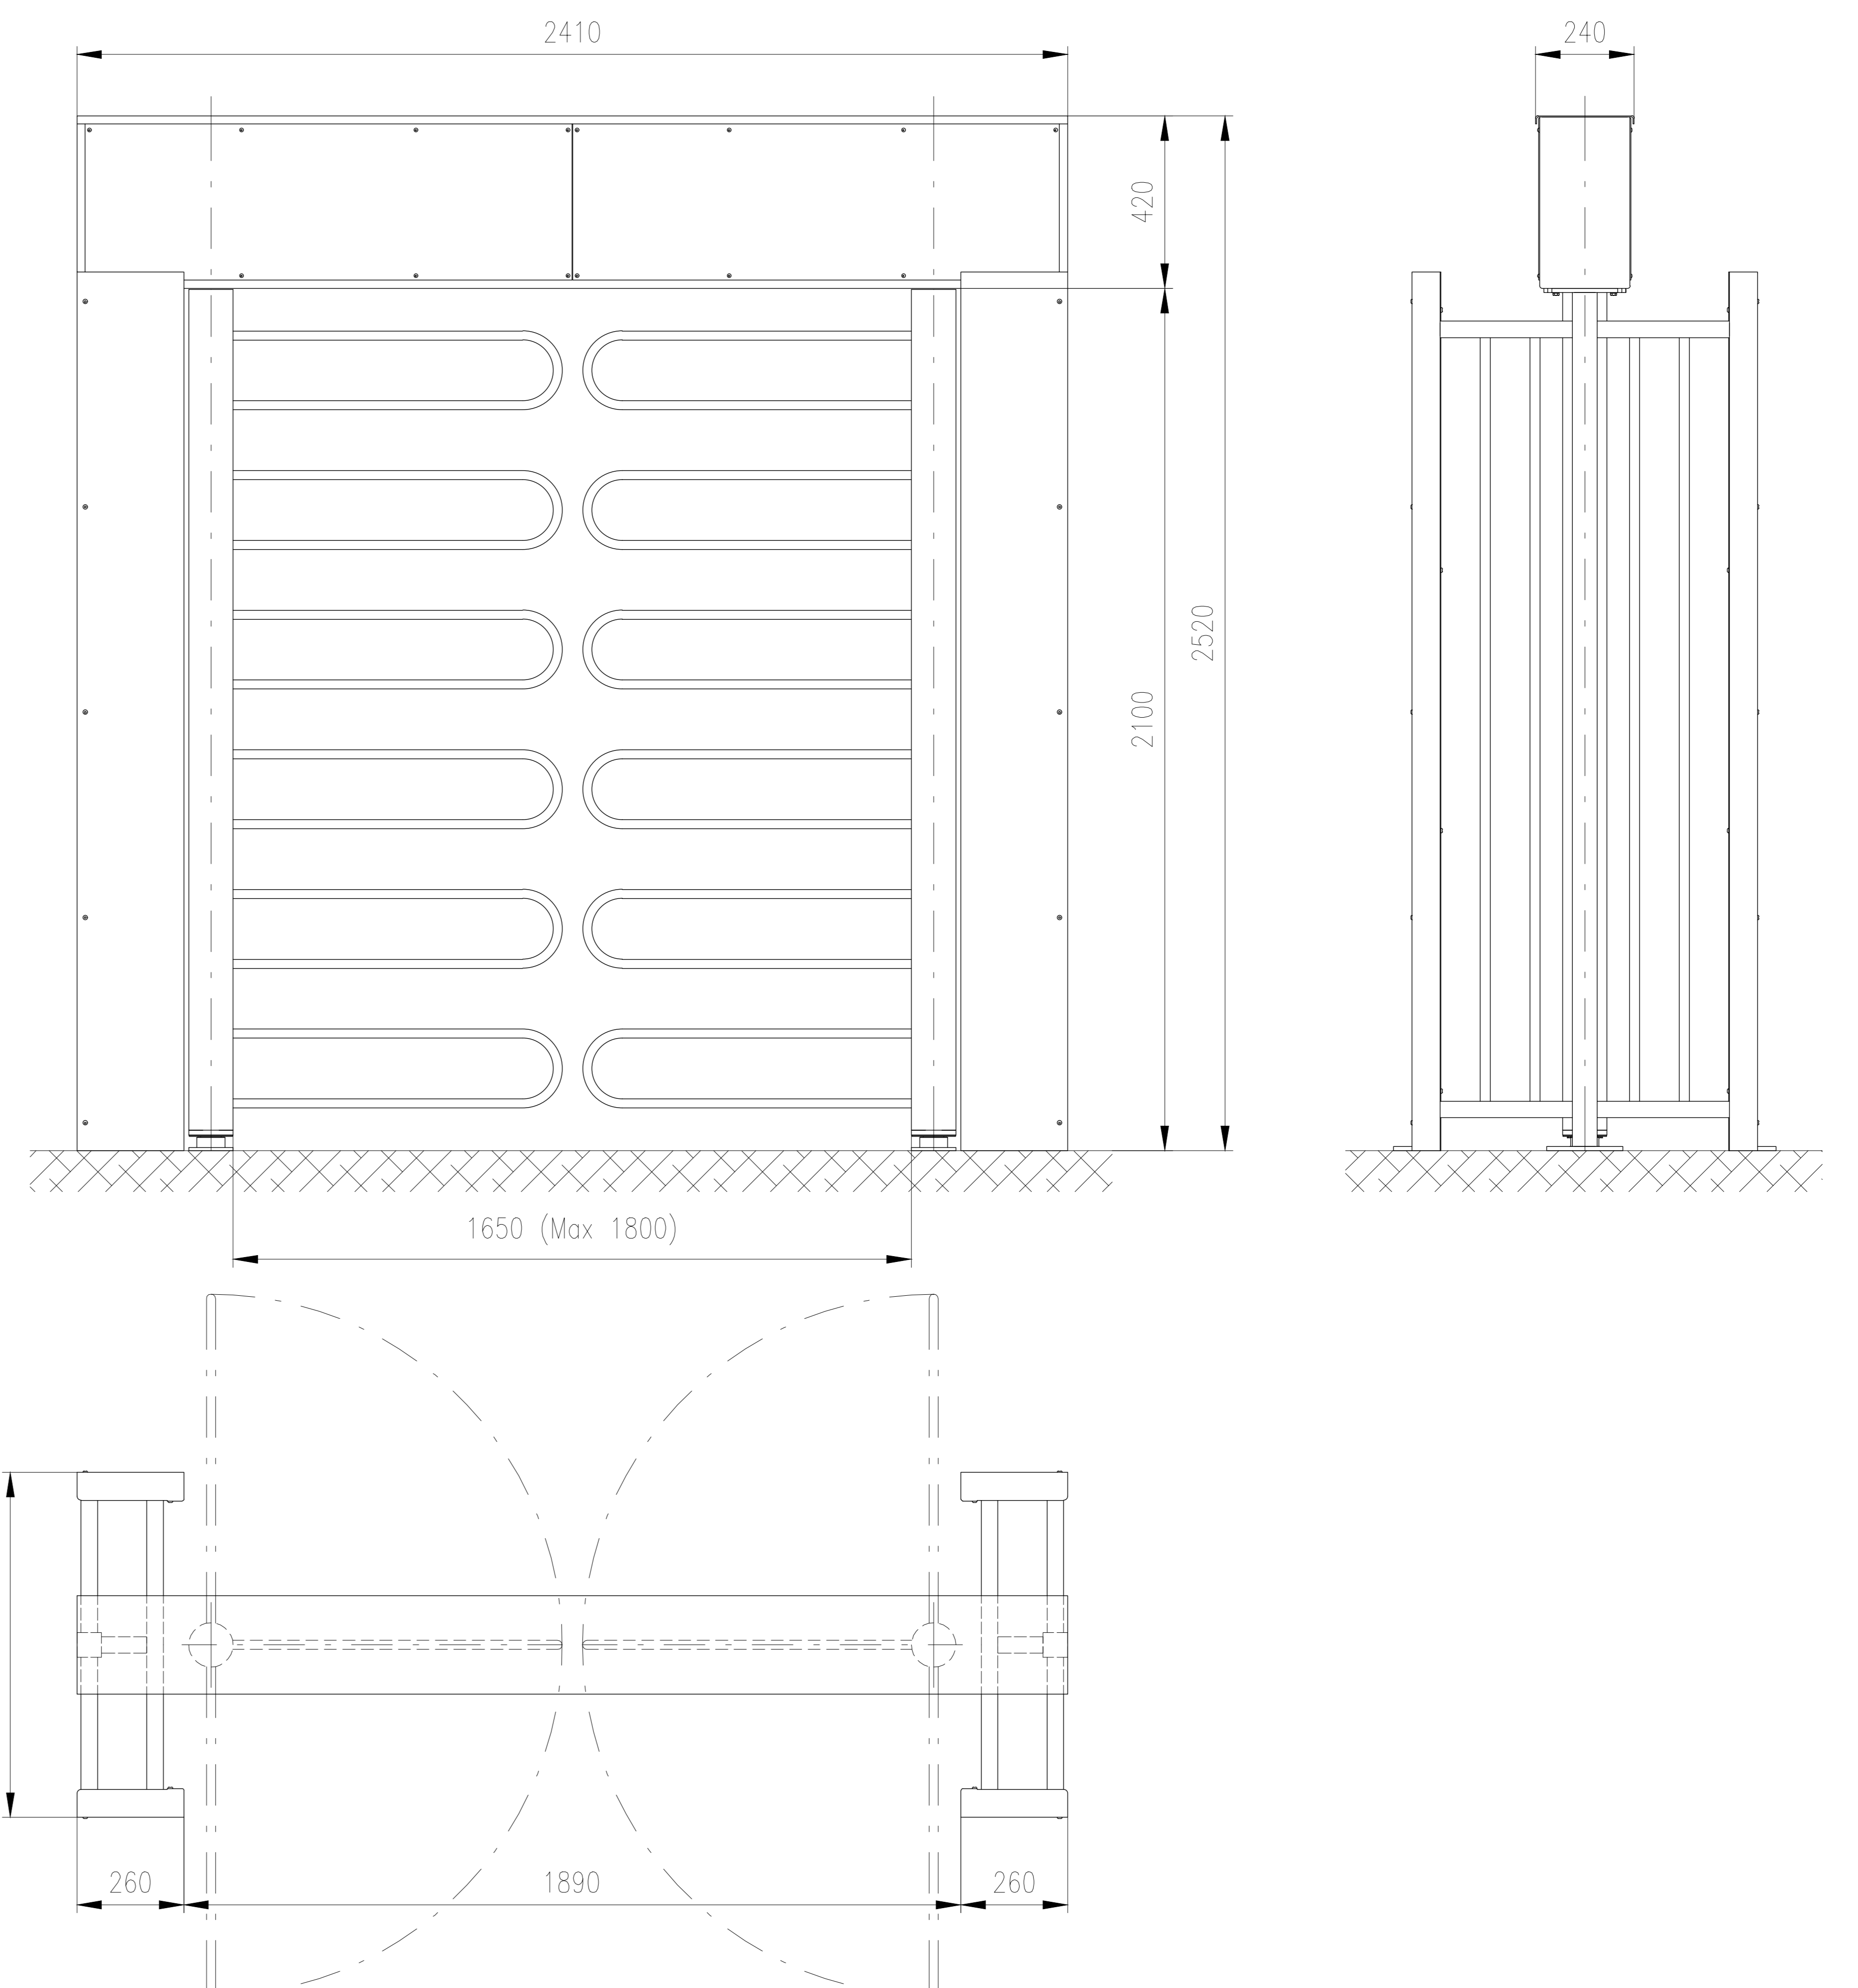
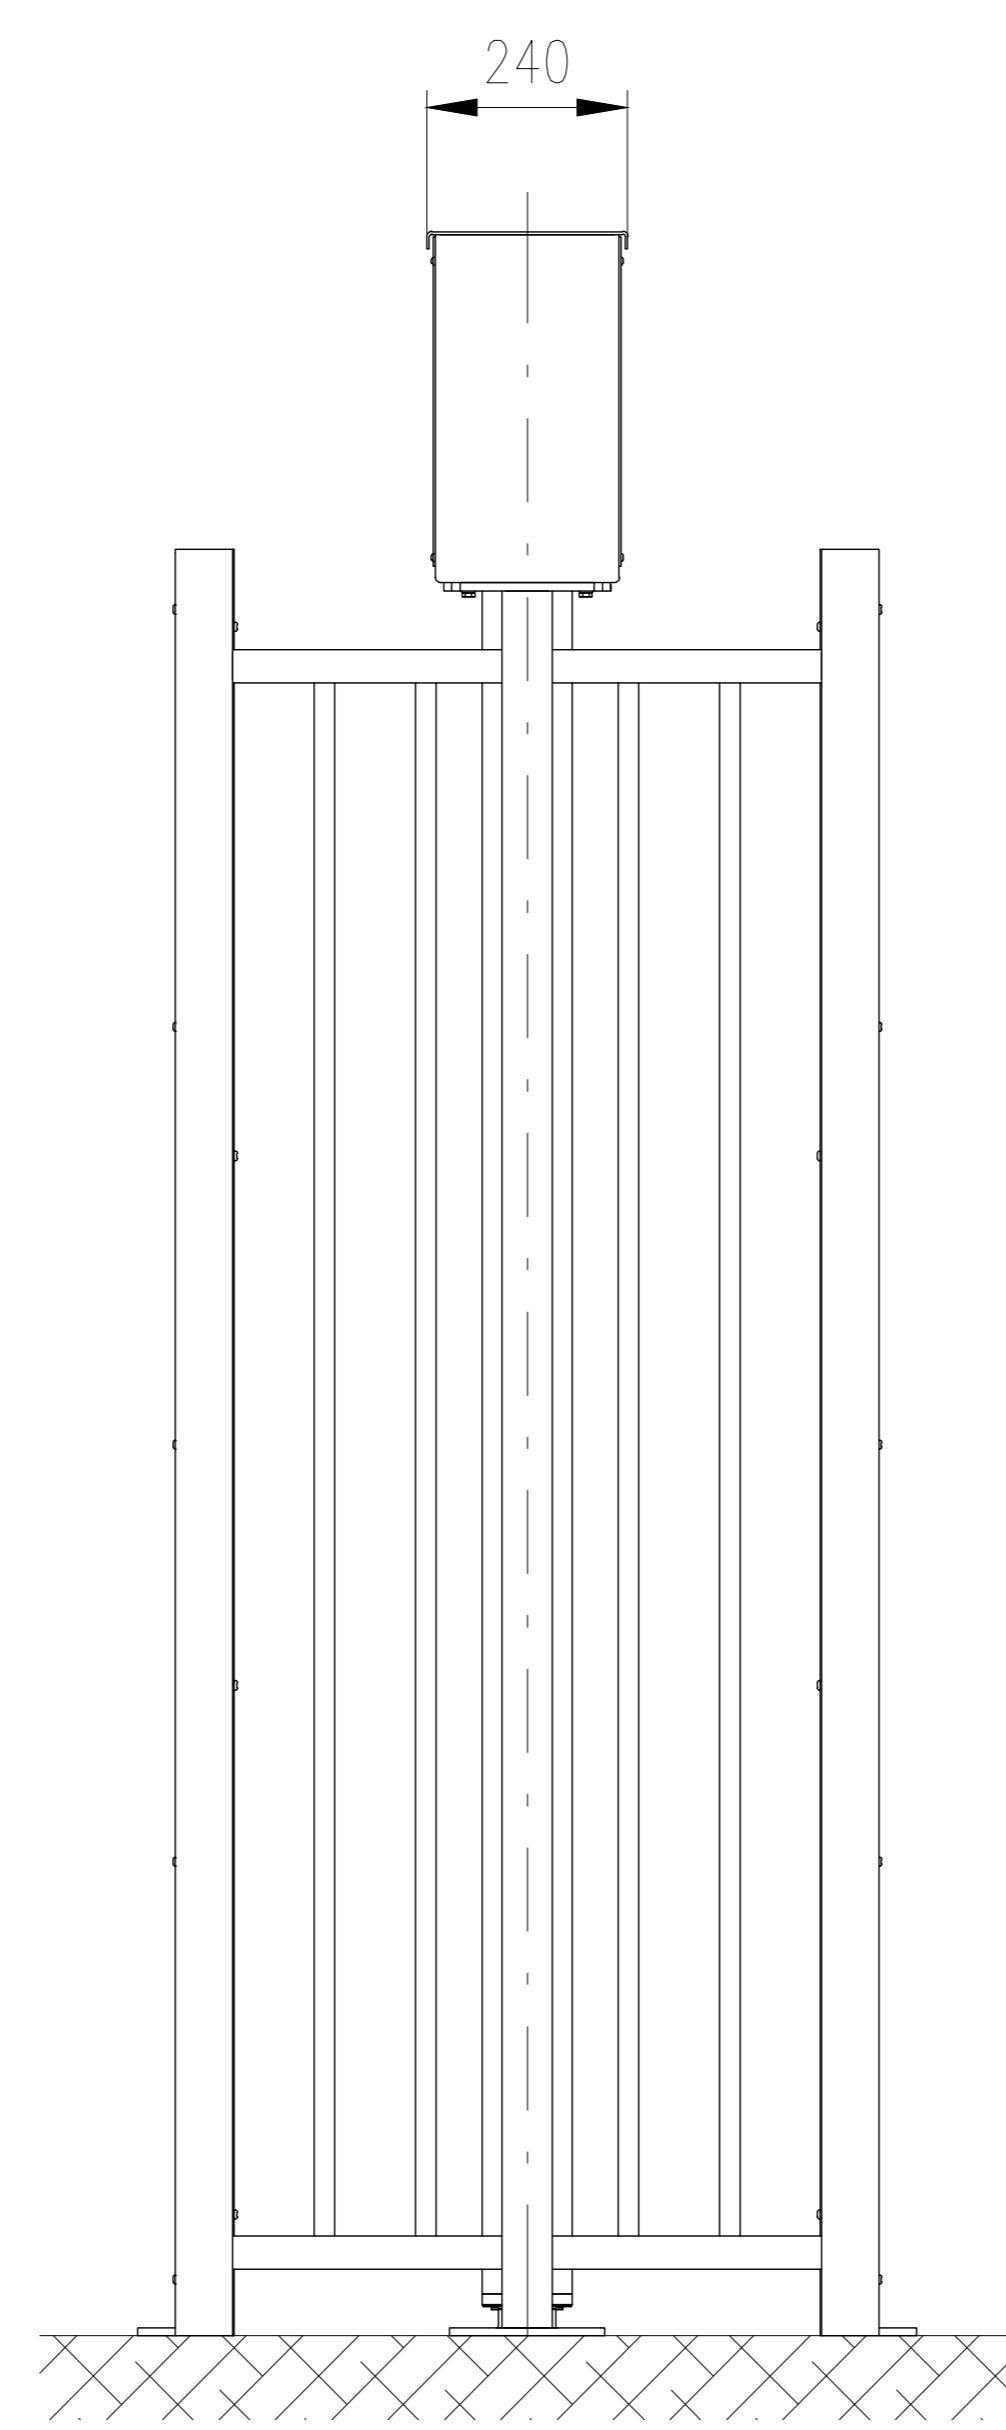


# Gate ERA DUO LE

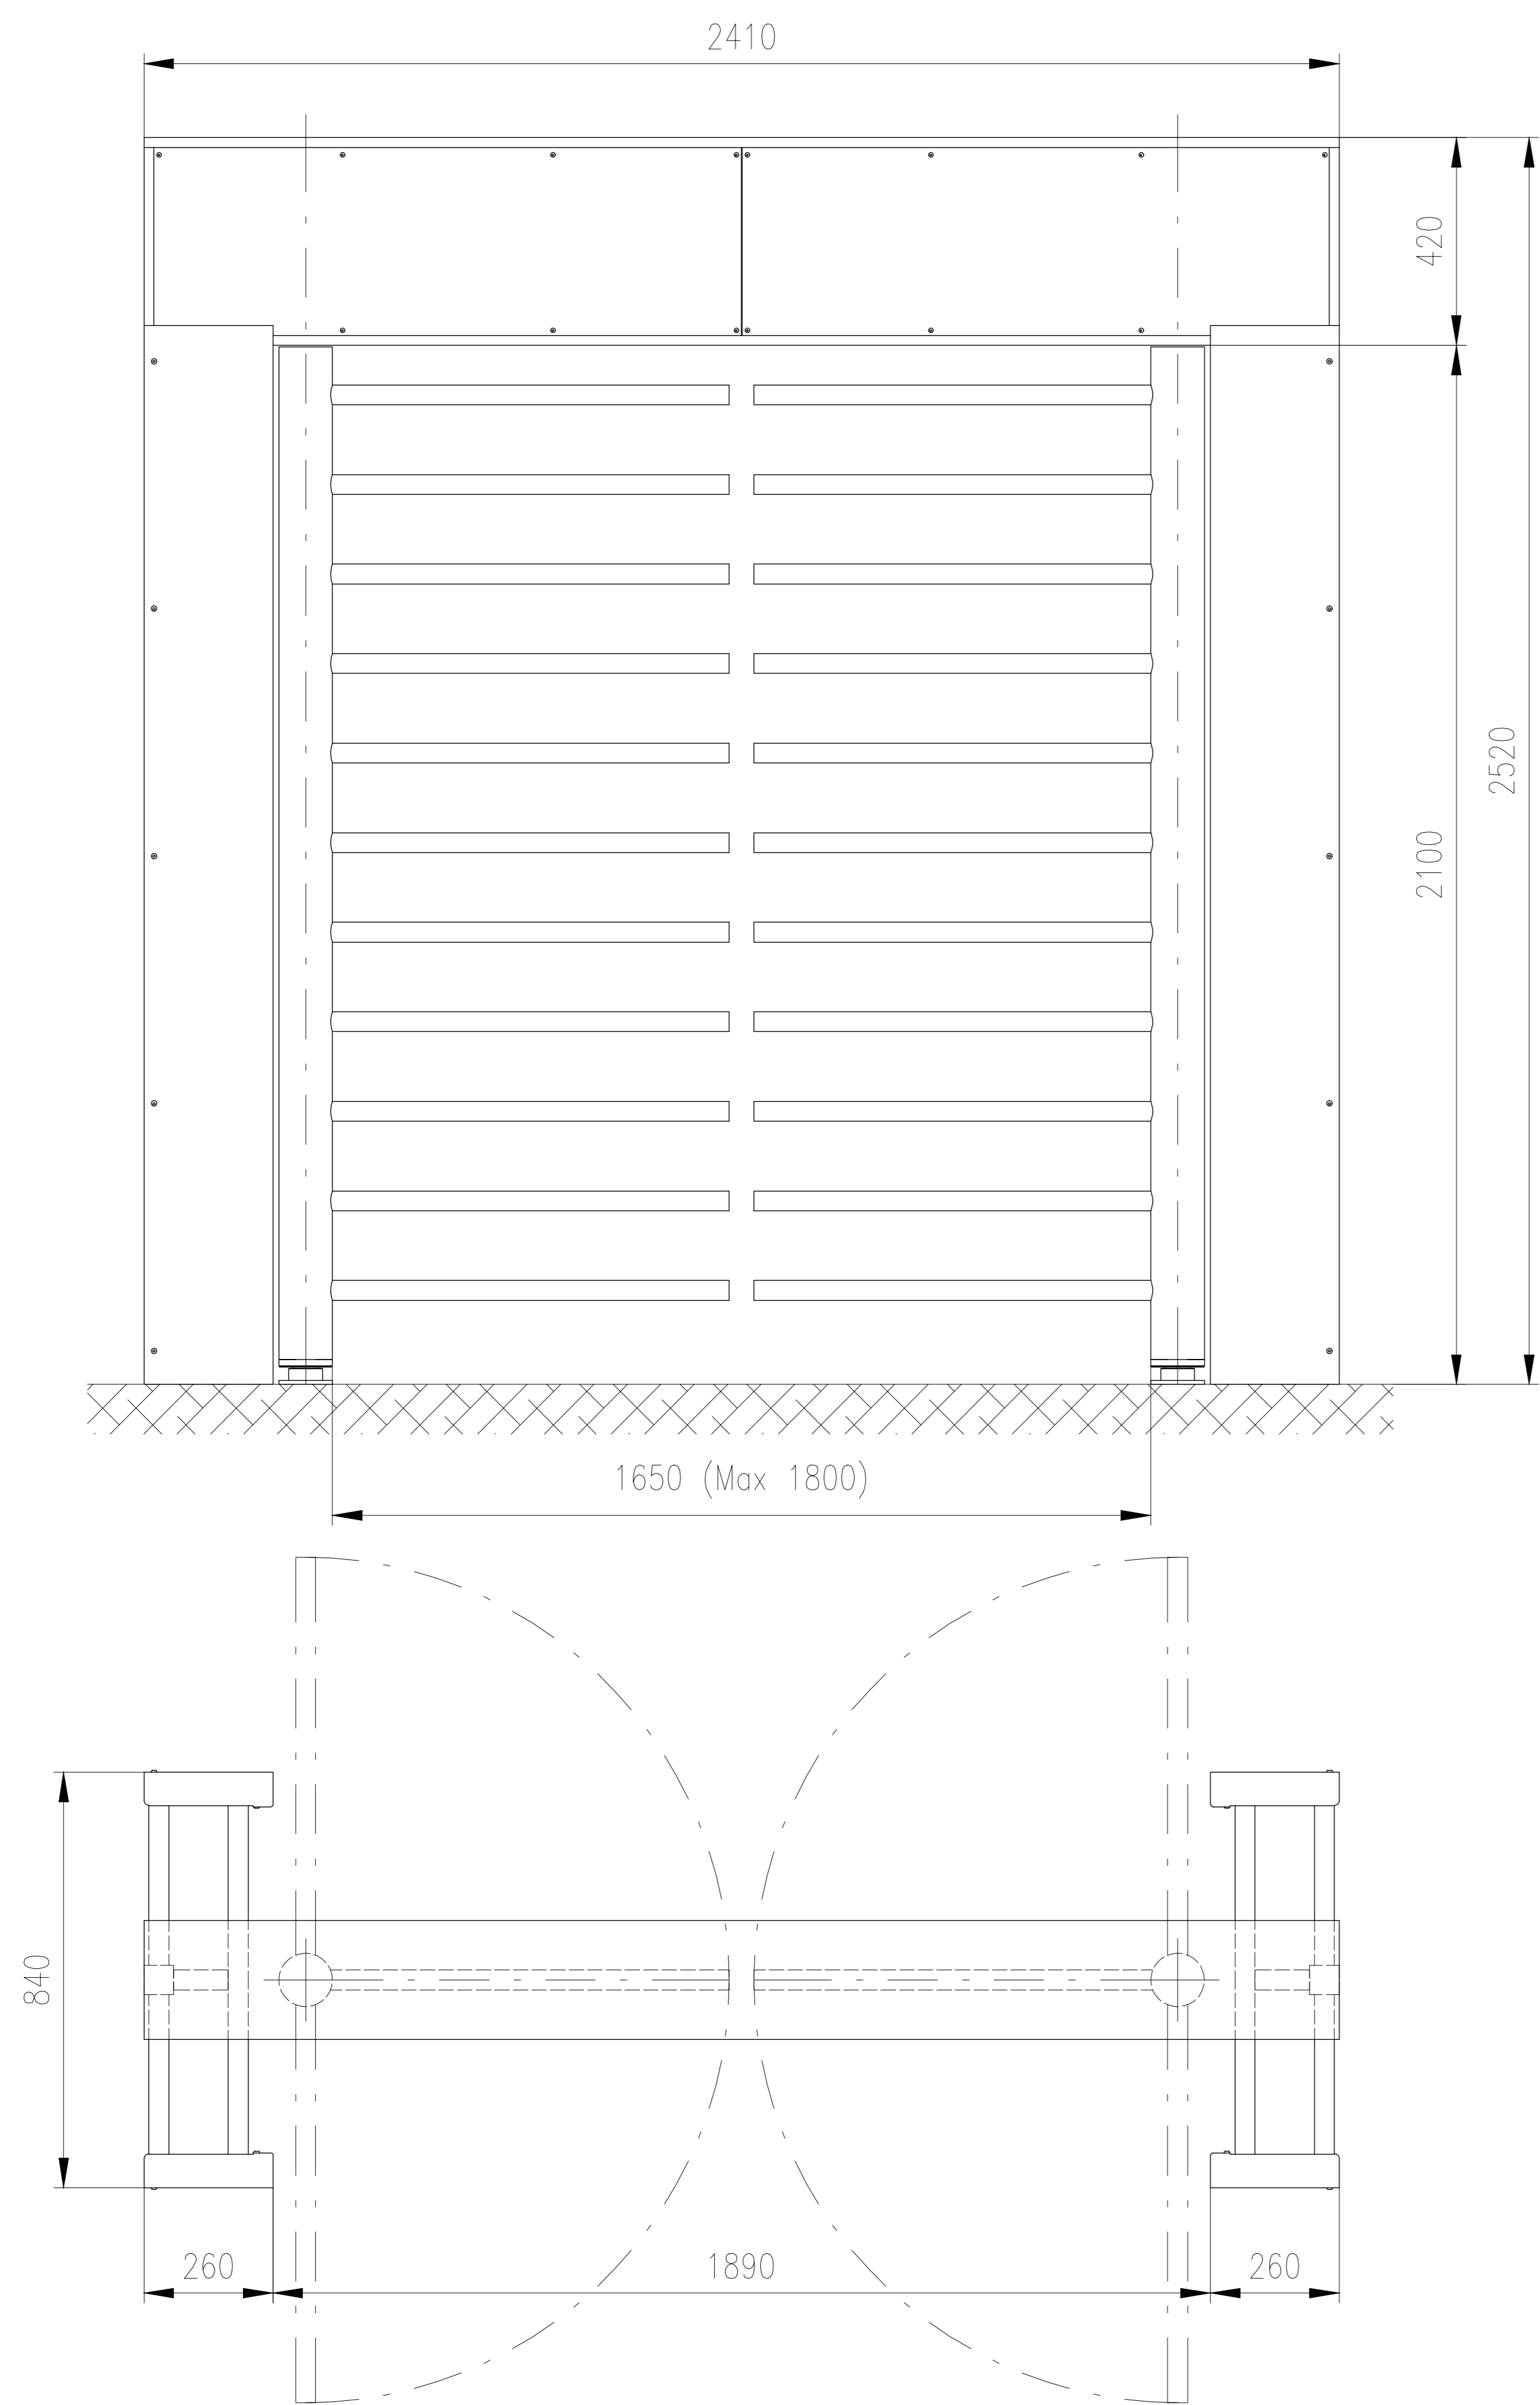

**MEESONS**  
SAFE SECURE ACCESS

Cardea House  
Sidings Business Park  
Skipton  
BD23 1TB  
08707877846